




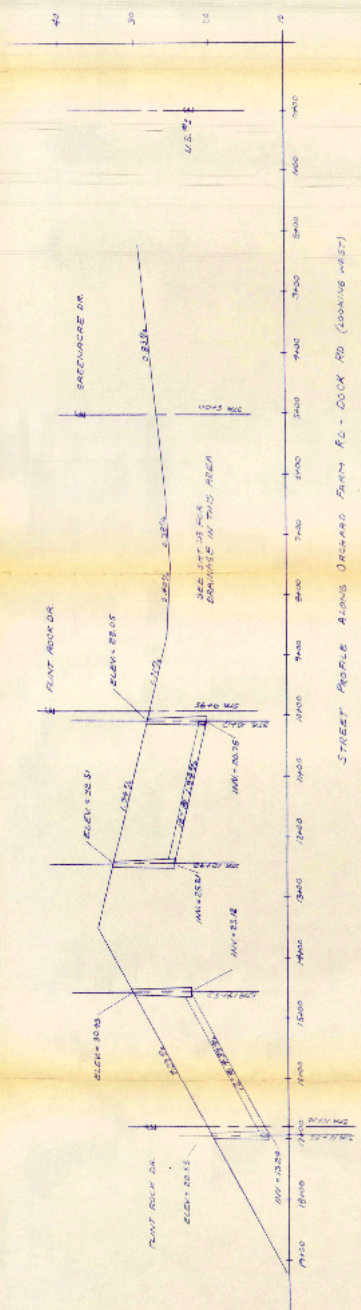


SCALE: HORIZ. 1"=50' VERT. 1"=8'

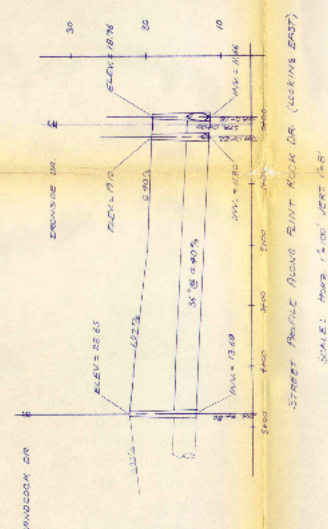

STREET PROFILE ALONG FLINT ROCK DR (LOOKING EAST)
SCALE: HORIZ. 1"=50' VERT. 1"=8'

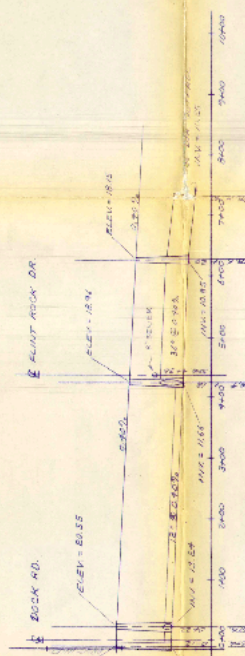

STREET PROFILE ALONG FLINT ROCK DR - OLD TOWNE DR (LOOKING NORTH)
SCALE: HORIZ. 1"=50' VERT. 1"=8'

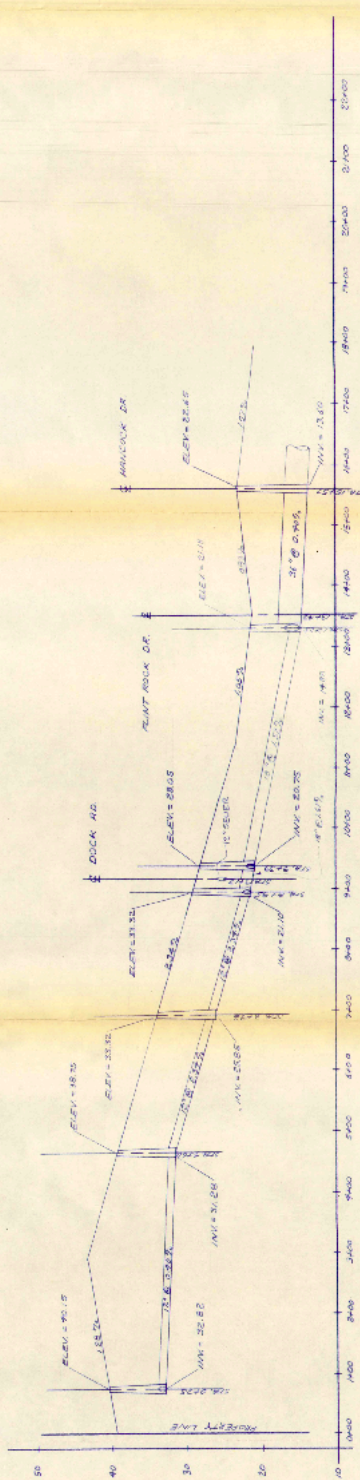

STREET PROFILE ALONG ORCHARD FARM RD - FLINT ROCK DR
SCALE: HORIZ. 1"=50' VERT. 1"=8'

NOTE:



moulton engineering co.

ORCHARD FARM - PHASE I
DRAINAGE PROFILES

